


[illegible]


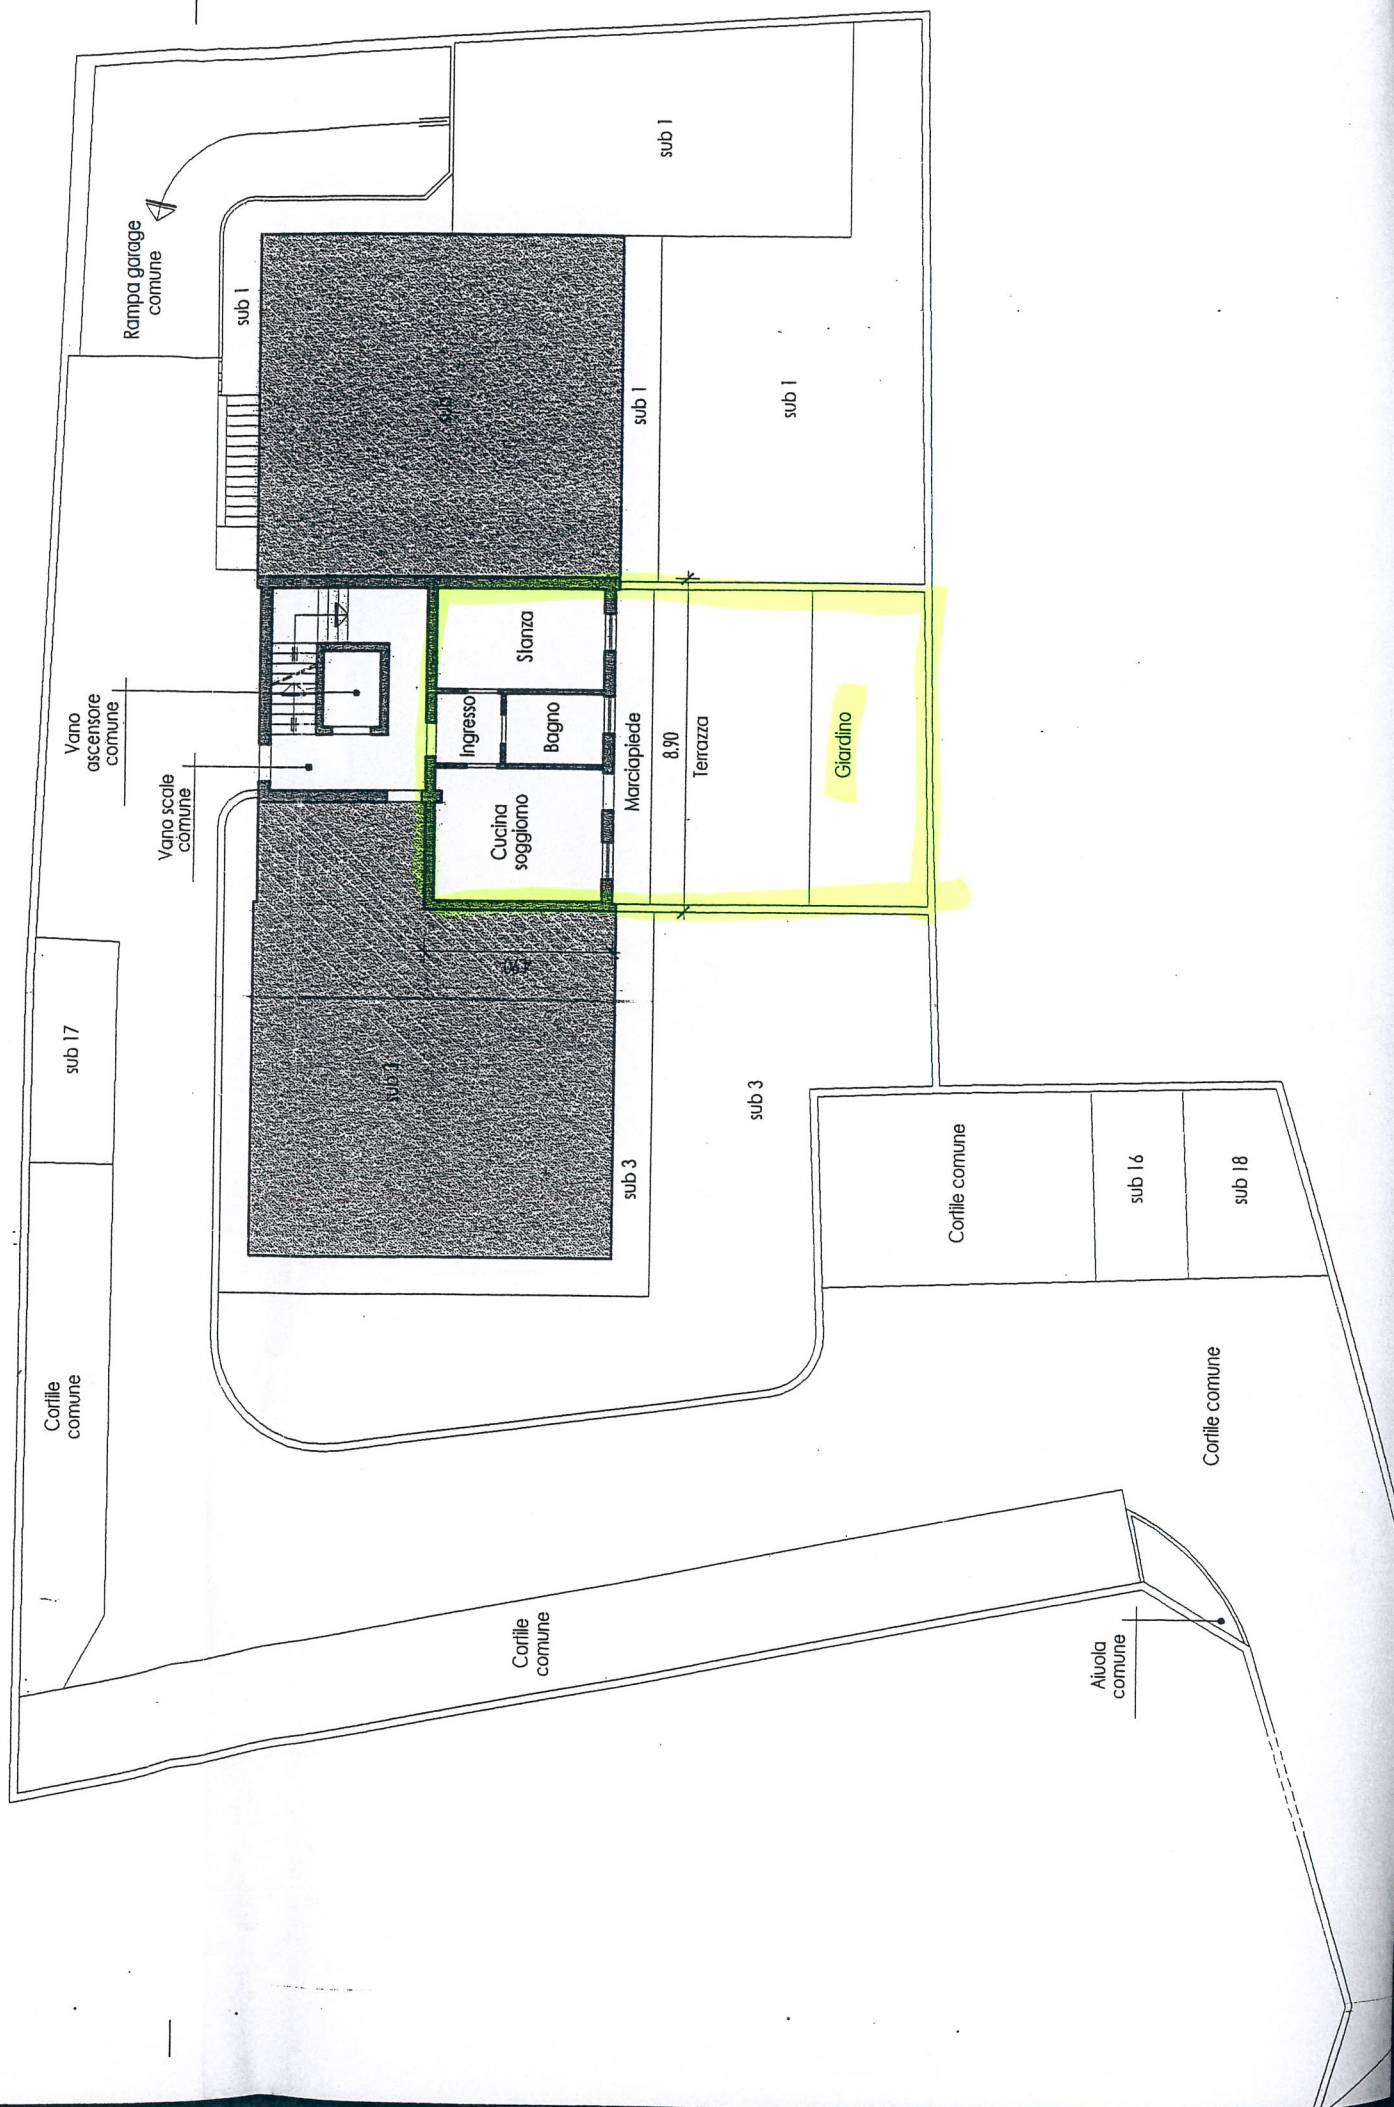


SCALA 1:200

(*)Indicare le principali misure esterne

Pianta piano interrato

H = 2.20 m

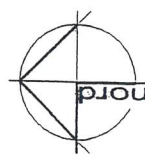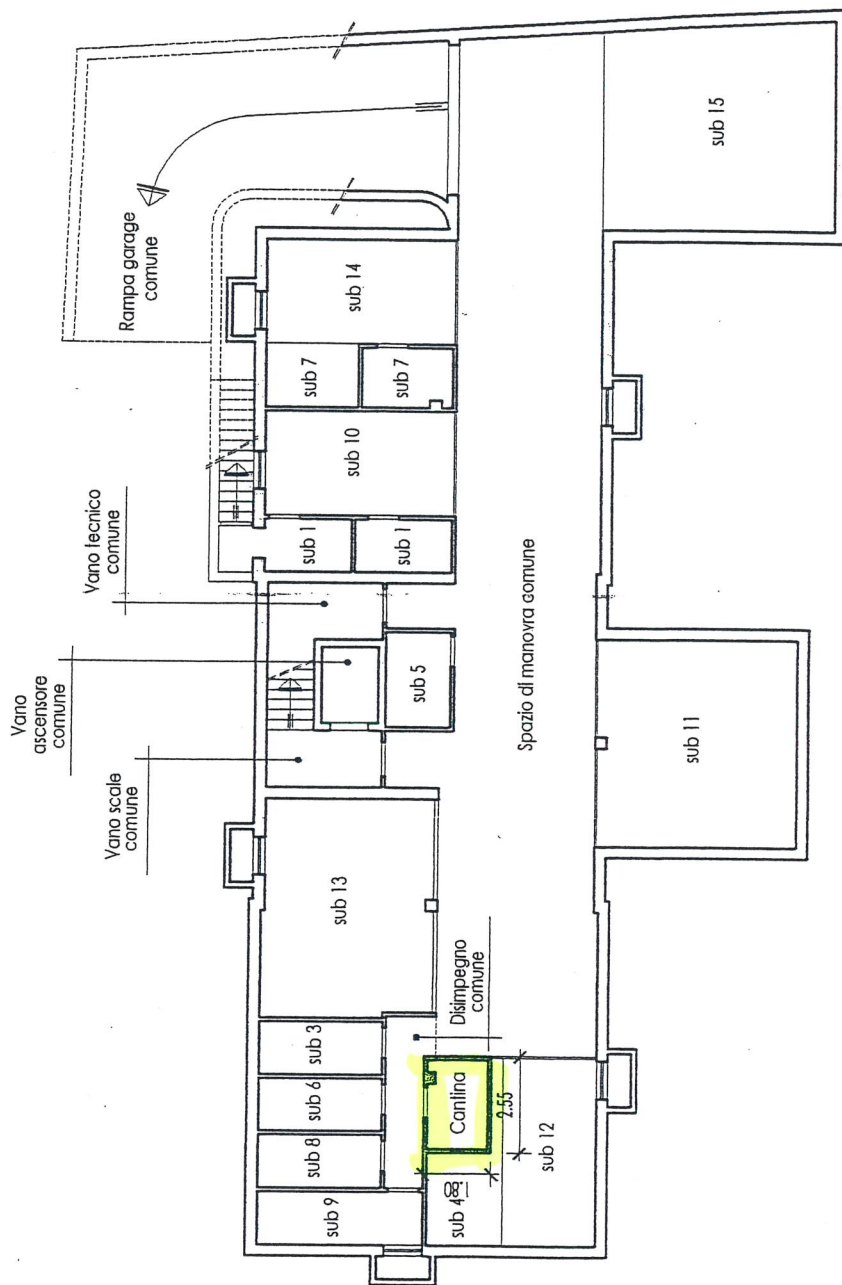

SCALA 1:200

Indicare le principali misure esterne